
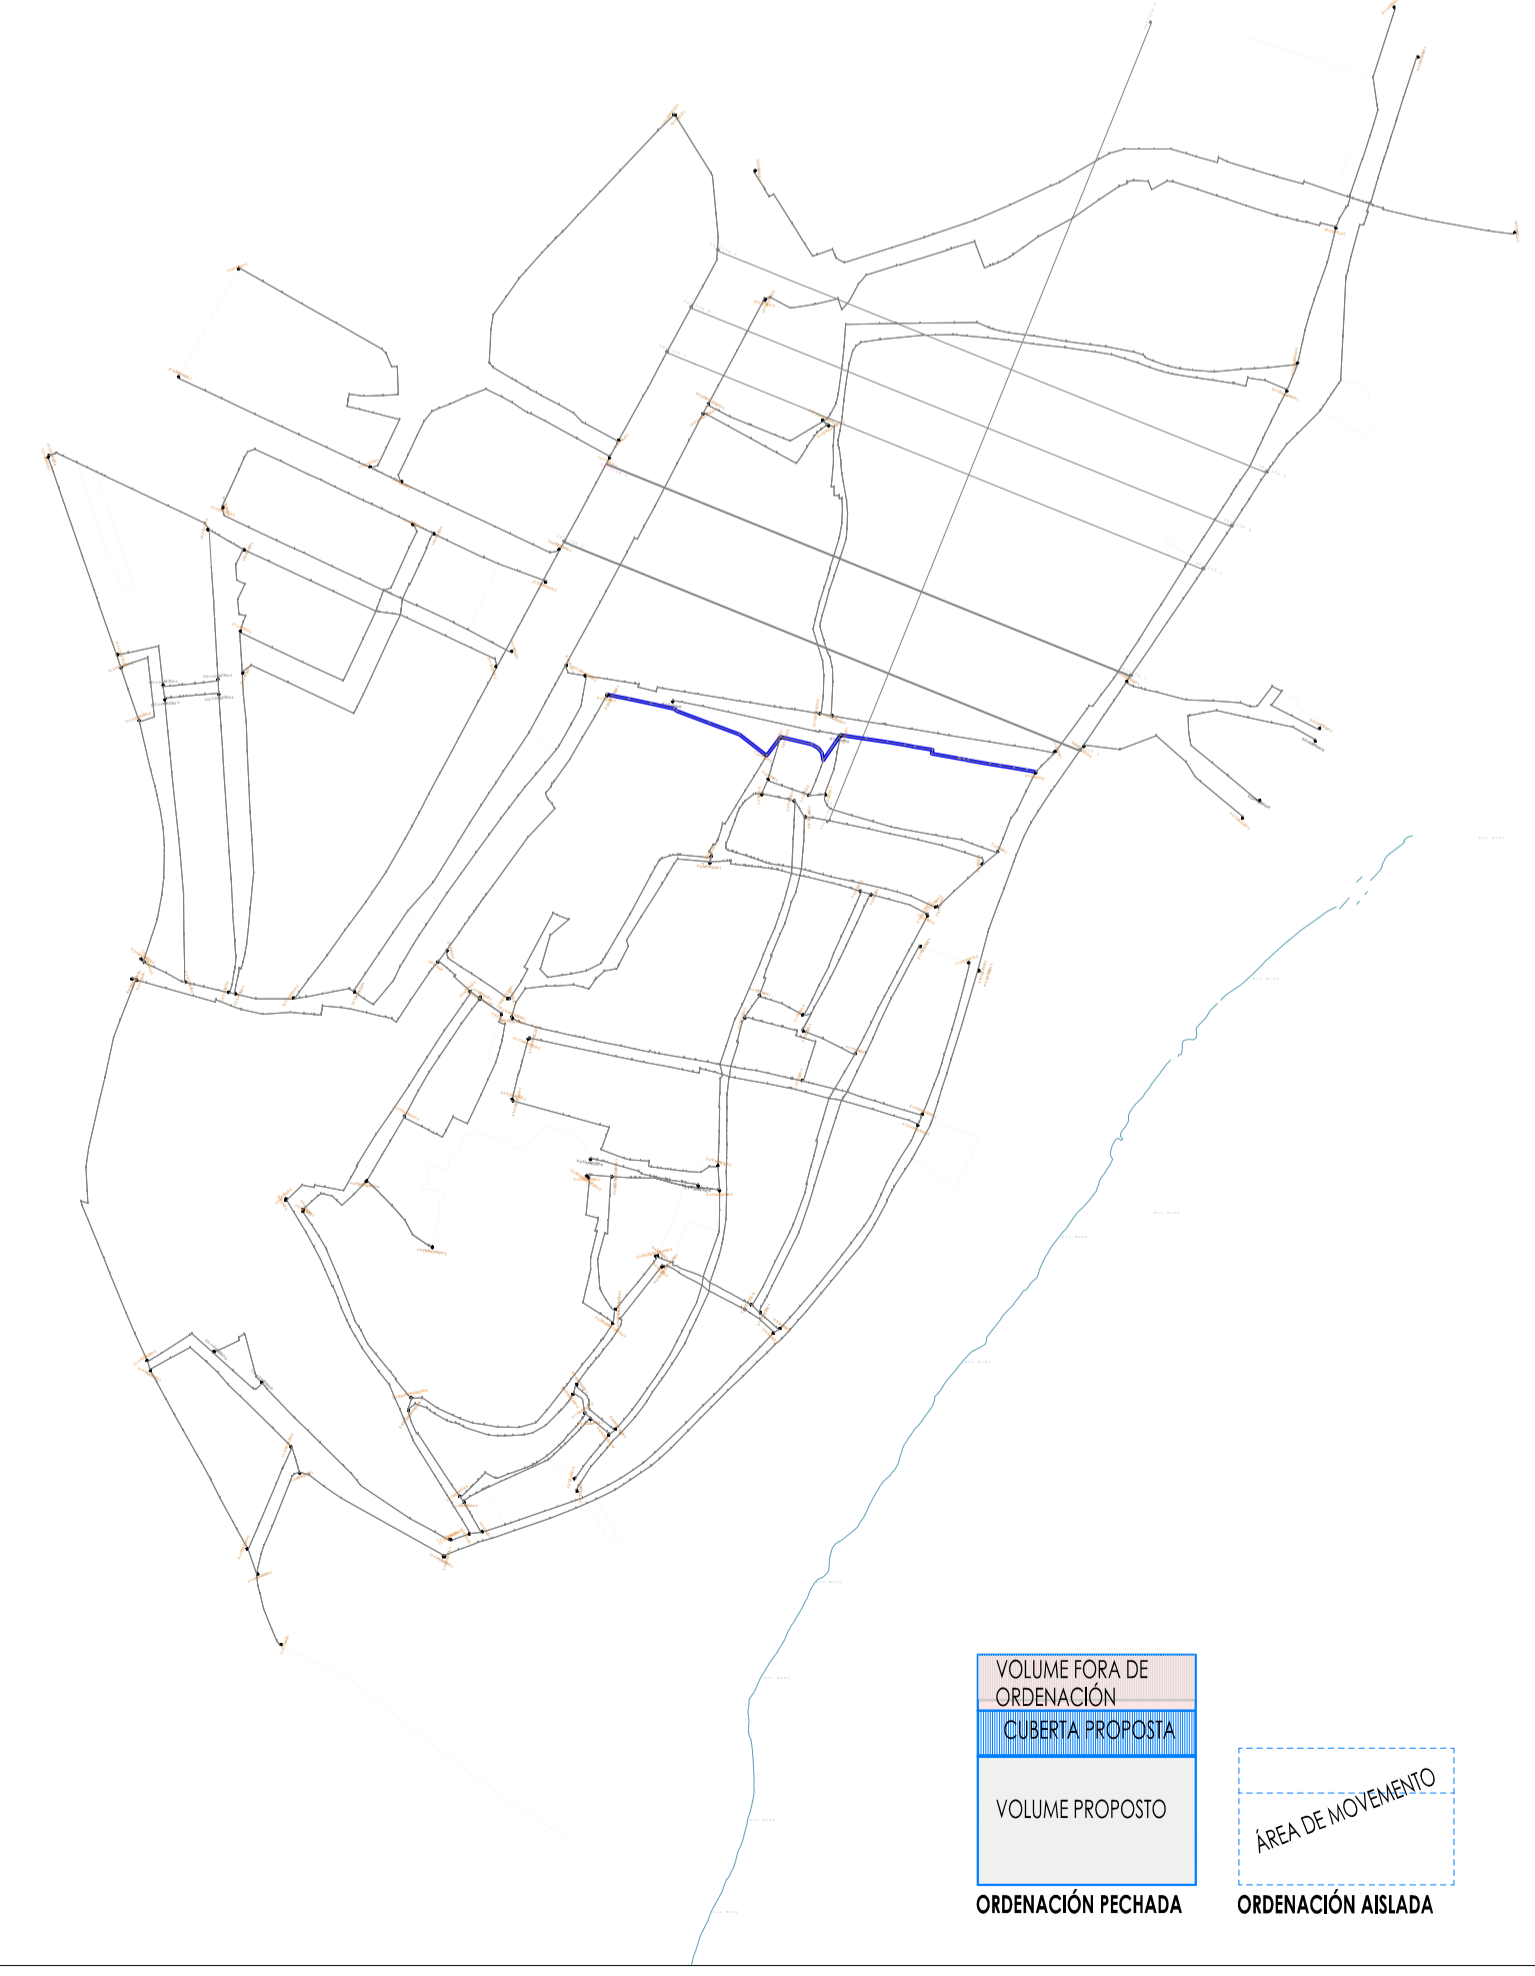


8-1-LAGO-1

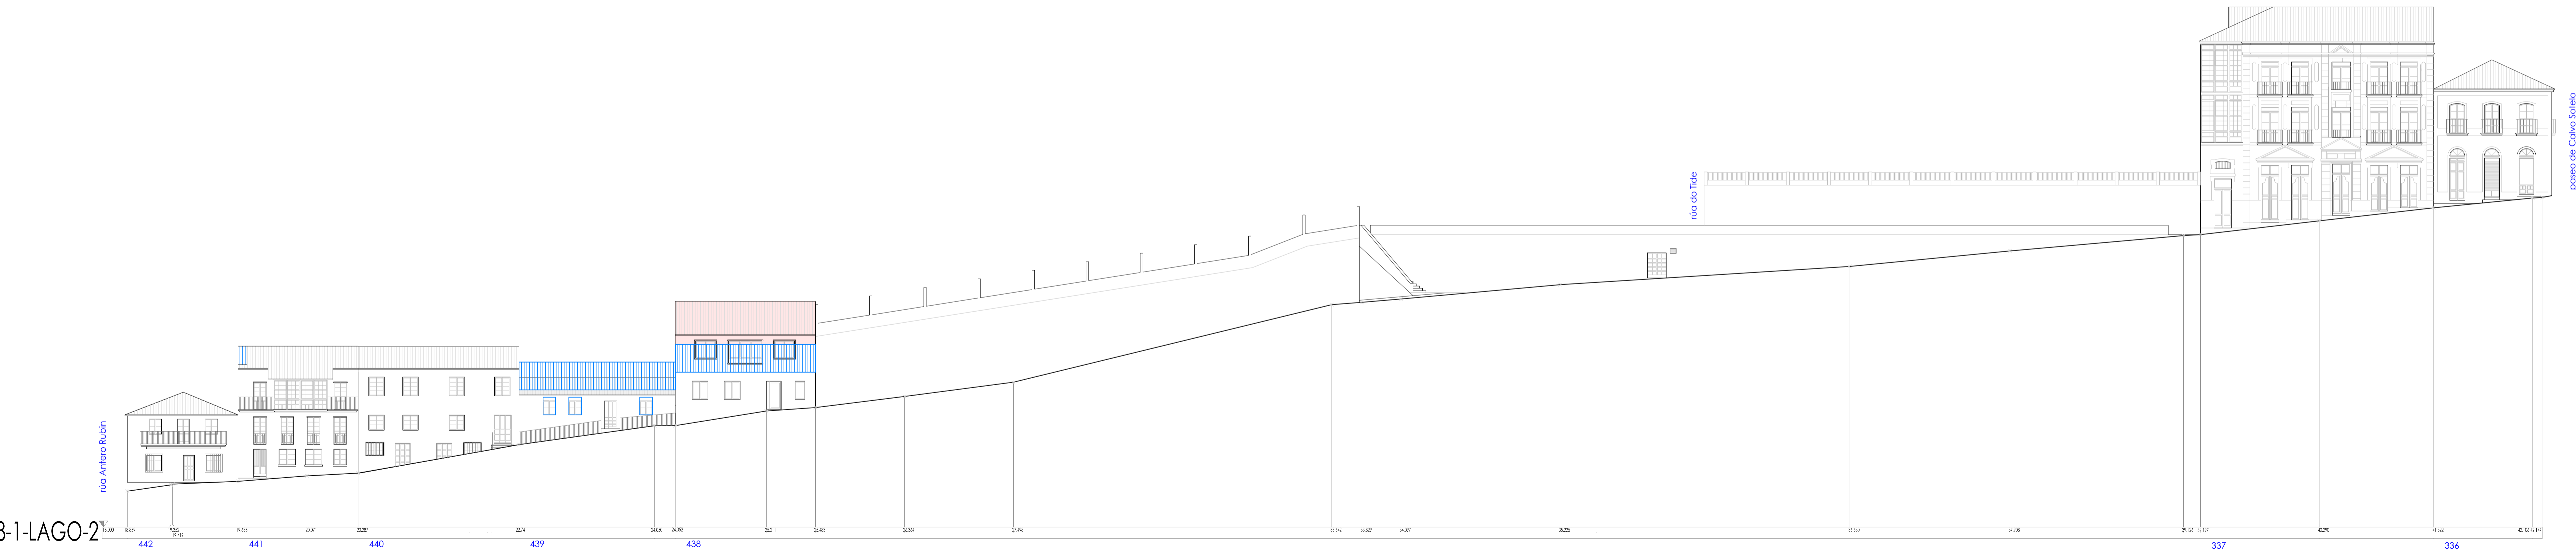

8-1-LAGO-2