


5-4-VAZQUEZ-1

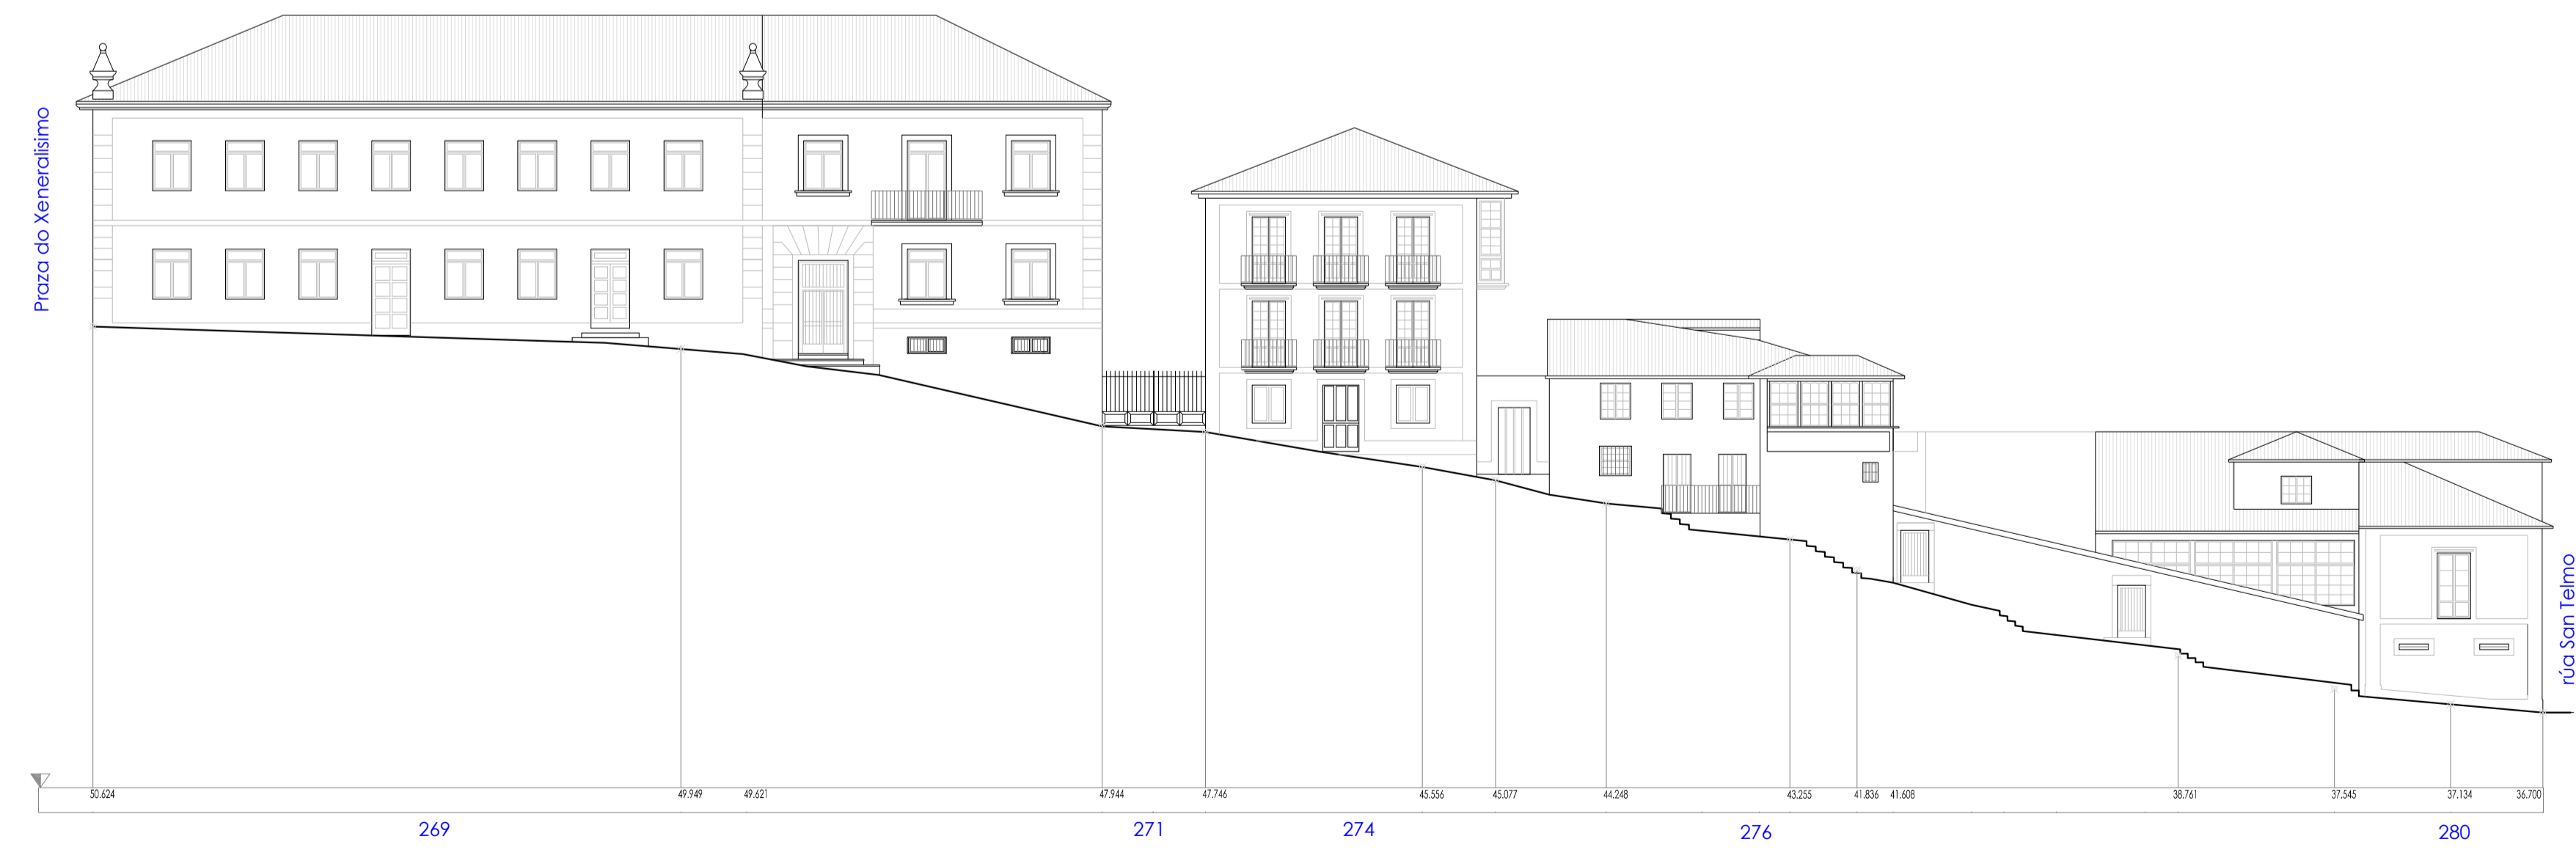

5-4-VAZQUEZ-2

